
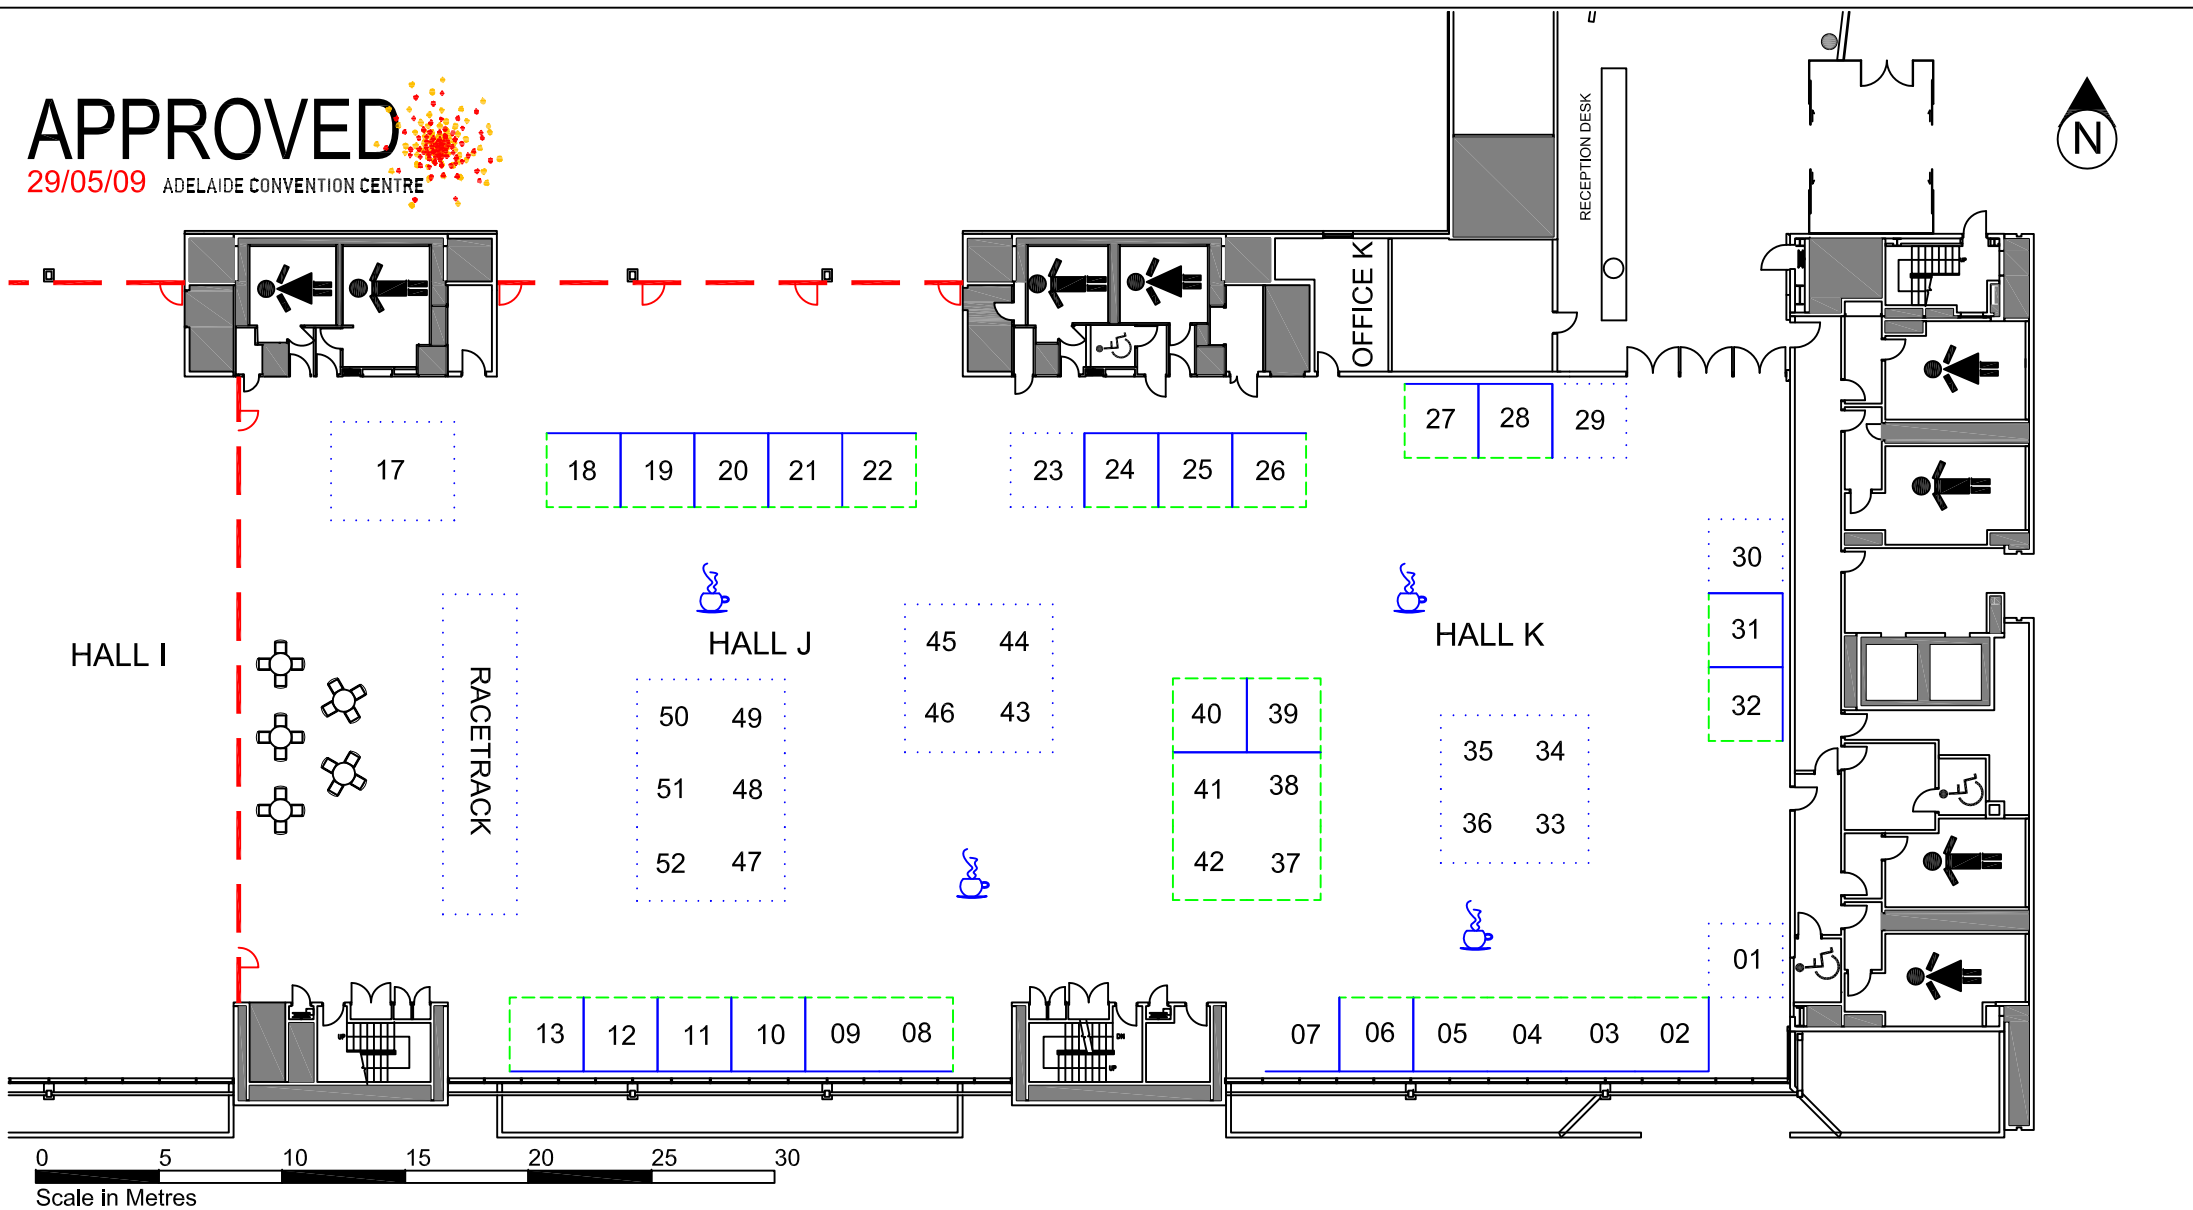


APPROVED

29/05/09 ADELAIDE CONVENTION CENTRE

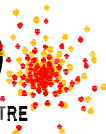

COPYRIGHT 2008 RENNIKS EXHIBITIONS

THIS FLOORPLAN IS SUBJECT TO VENUE APPROVAL



854 South Road
Edwardstown SA 5039
Ph : (08) 8292 3950
Fax : (08) 8293 5740
www.renniks.com.au

Key:
Booths ————
Fascias - - - - -
Spaceonly ······

Notes:
Numbered areas are 1-16, 18-52 are 3m x 3m Booths
Numbered area 17 is 5m x 4m
There is a total of 49 Booths
Racetrack is 13m x 3m

Proposed layout for
Simtect 2009

Exhibition Date: 15th-18th June 2009	Drawn By: Peter.W
Drawing Number:: AA0167b	Date: 29/05/09